


NO.	DELTA	RADIUS	ARC	TAN.	CHORD	CH. BEARING
1	14° 02' 10"	281.23'	68.90'	34.62'	68.72'	S64° 42' 56" W
2	14° 30' 21"	311.23'	78.80'	39.61'	78.59'	N64° 57' 01" E
3	22° 52' 55"	212.64'	84.92'	43.04'	84.36'	S69° 08' 20" W
4	22° 52' 55"	182.64'	72.94'	36.96'	72.46'	N69° 08' 20" E
5	35° 44' 32"	200.15'	124.86'	64.53'	122.85'	N81° 32' 54" W
6	35° 44' 32"	170.15'	106.15'	54.86'	104.43'	S81° 32' 54" E
7	42° 19' 23"	195.50'	114.86'	60.19'	112.27'	N84° 50' 20" W
8	42° 19' 23"	165.50'	137.02'	71.81'	133.93'	S84° 50' 20" E
9	08° 41' 14"	568.22'	86.15'	43.16'	86.07'	S78° 20' 36" W
10	08° 41' 14"	538.22'	81.60'	40.88'	81.53'	N78° 20' 36" E
11	18° 47' 46"	290.96'	98.08'	49.48'	97.64'	N87° 54' 54" W
12	18° 47' 46"	268.96'	88.23'	44.52'	87.84'	S87° 54' 54" E
13	32° 29' 36"	208.88'	118.46'	60.87'	116.88'	N62° 16' 12" W
14	32° 29' 36"	178.88'	101.45'	52.13'	100.09'	S62° 16' 12" E
15	51° 34' 42"	79.66'	127.32'	81.88'	114.19'	S88° 11' 16" W
16	51° 34' 42"	109.66'	175.27'	112.72'	157.20'	N88° 11' 16" E
17	01° 00' 52"	673.04'	11.92'	5.96'	11.92'	S41° 53' 29" W
18	00° 57' 15"	703.04'	11.71'	5.95'	11.71'	N41° 56' 17" E

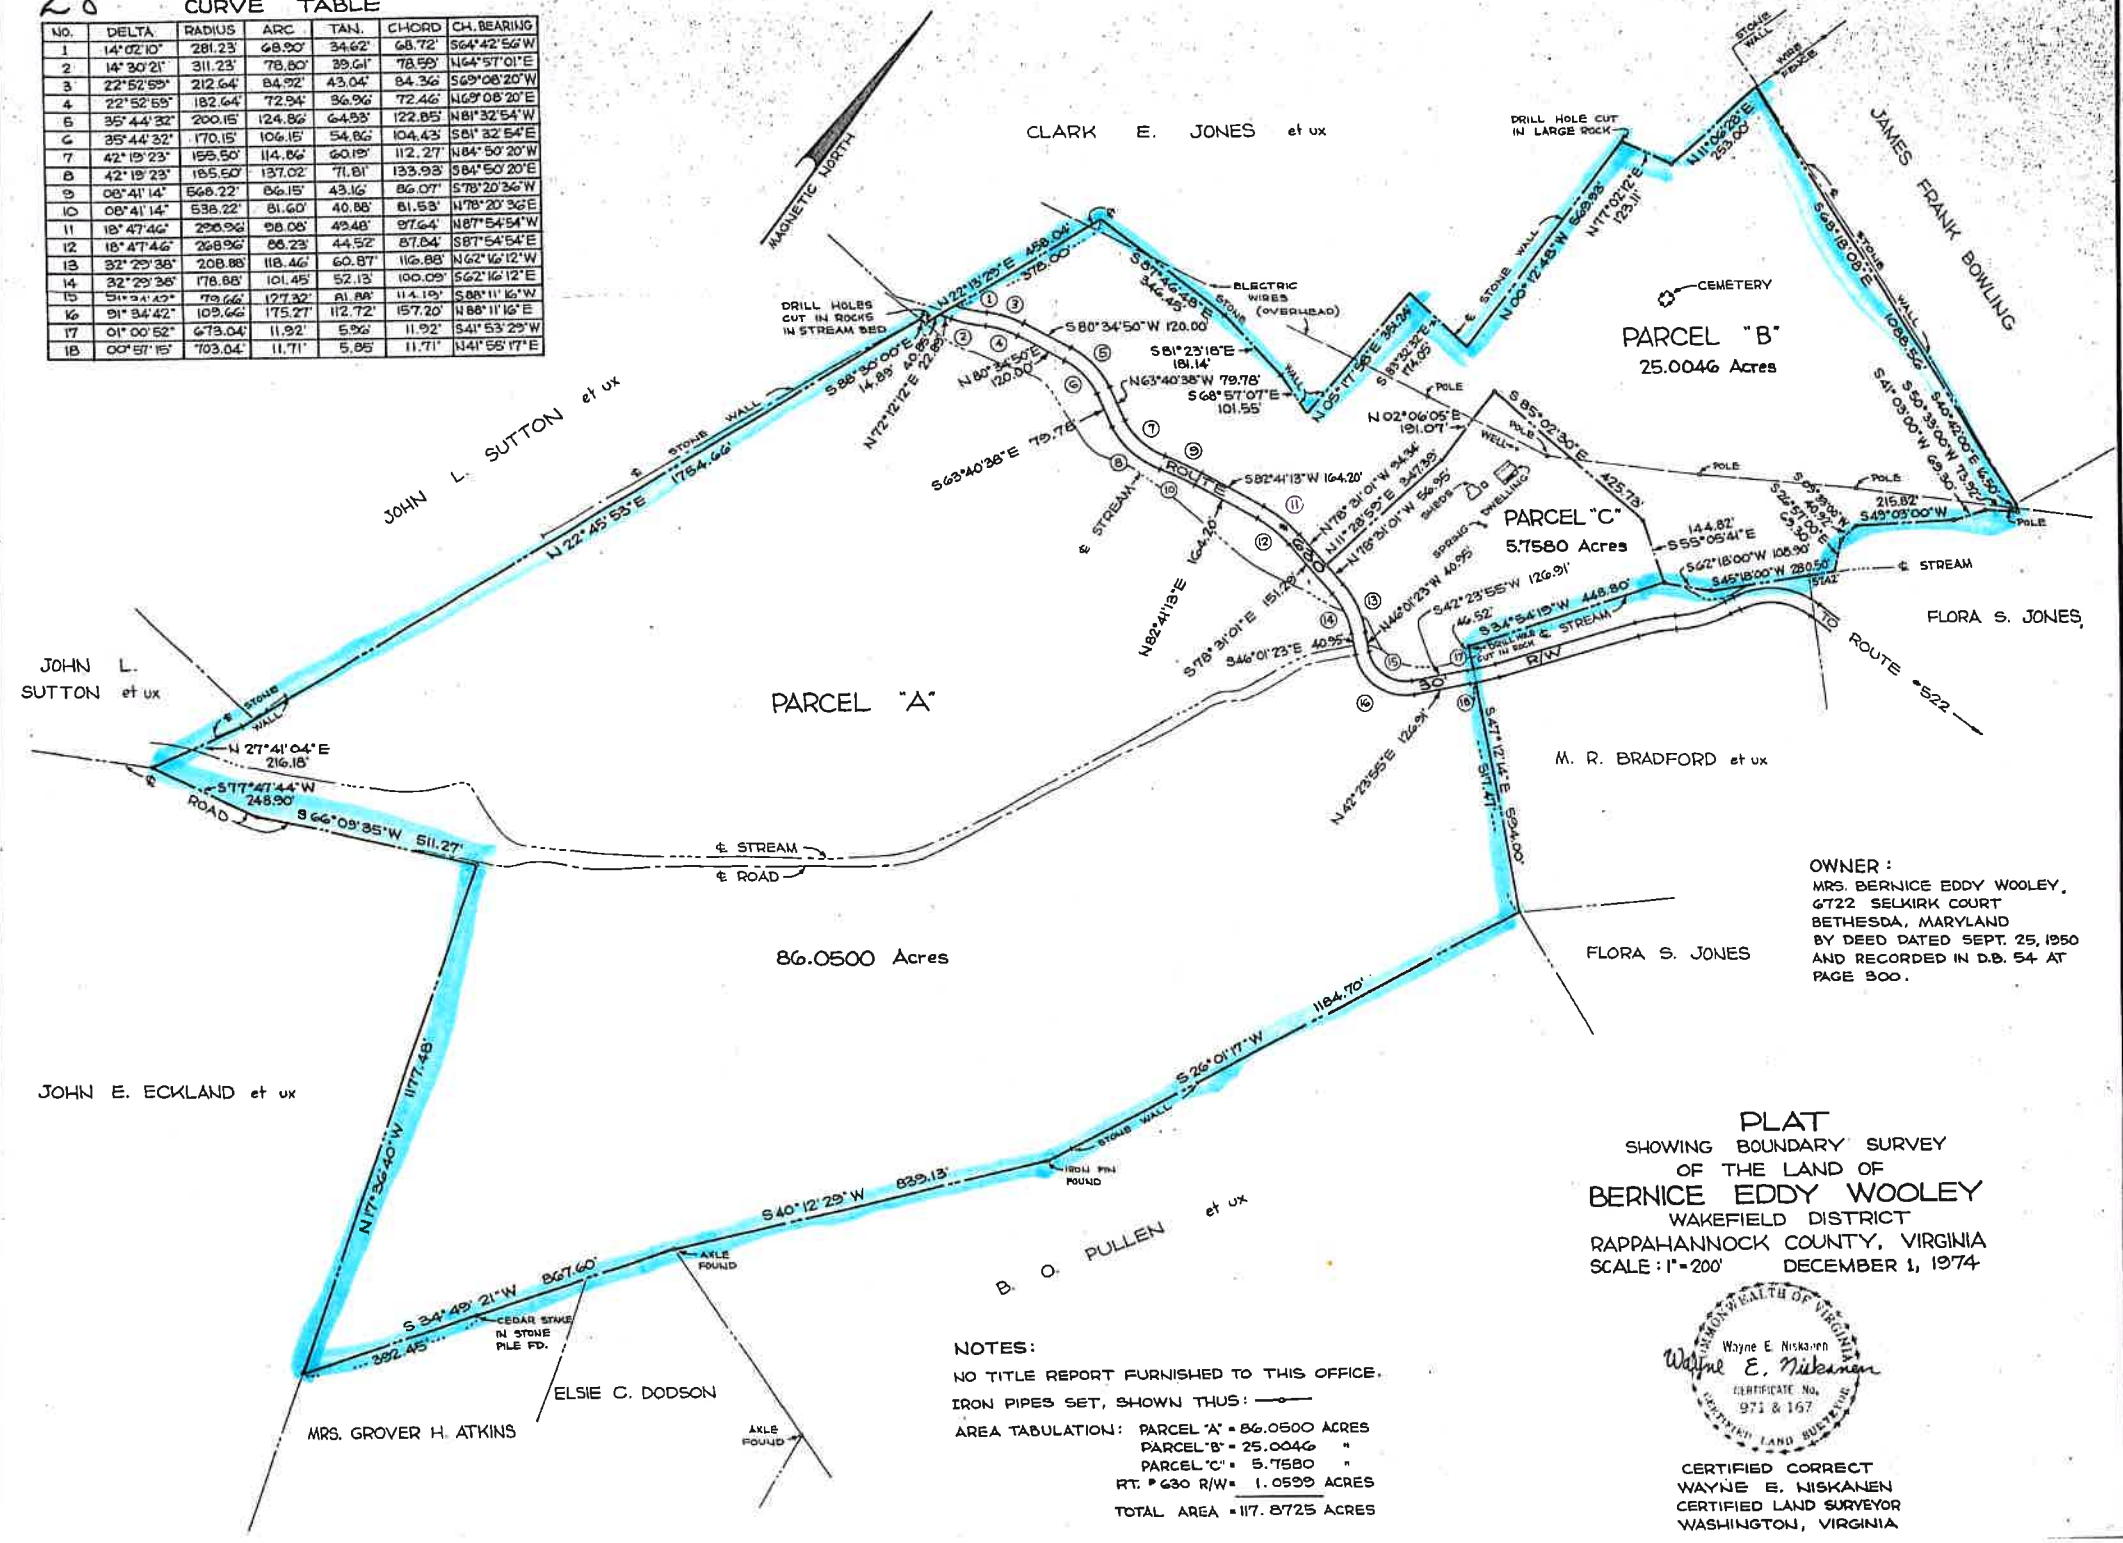

OWNER:  
 MRS. BERNICE EDDY WOOLEY,  
 6722 SELKIRK COURT  
 BETHESDA, MARYLAND  
 BY DEED DATED SEPT. 25, 1950  
 AND RECORDED IN D.B. 54 AT  
 PAGE 300.

PLAT  
 SHOWING BOUNDARY SURVEY  
 OF THE LAND OF  
**BERNICE EDDY WOOLEY**  
 WAKEFIELD DISTRICT  
 RAPPAHANNOCK COUNTY, VIRGINIA  
 SCALE: 1" = 200'  
 DECEMBER 1, 1974



CERTIFIED CORRECT  
 WAYNE E. NISKANEN  
 CERTIFIED LAND SURVEYOR  
 WASHINGTON, VIRGINIA

NOTES:  
 NO TITLE REPORT FURNISHED TO THIS OFFICE.  
 IRON PIPES SET, SHOWN THUS: —○—  
 AREA TABULATION: PARCEL 'A' = 86.0500 ACRES  
 PARCEL 'B' = 25.0046 "  
 PARCEL 'C' = 5.7580 "  
 RT. # 630 R/W = 1.0599 ACRES  
 TOTAL AREA = 117.8725 ACRES